


PROPOSED RESIDENTIAL DEVELOPMENT

2-6 LACEY STREET, KOGARAH BAY & 186-190 PRINCES HIGHWAY, BEVERLEY PARK

STORMWATER MANAGEMENT PLAN

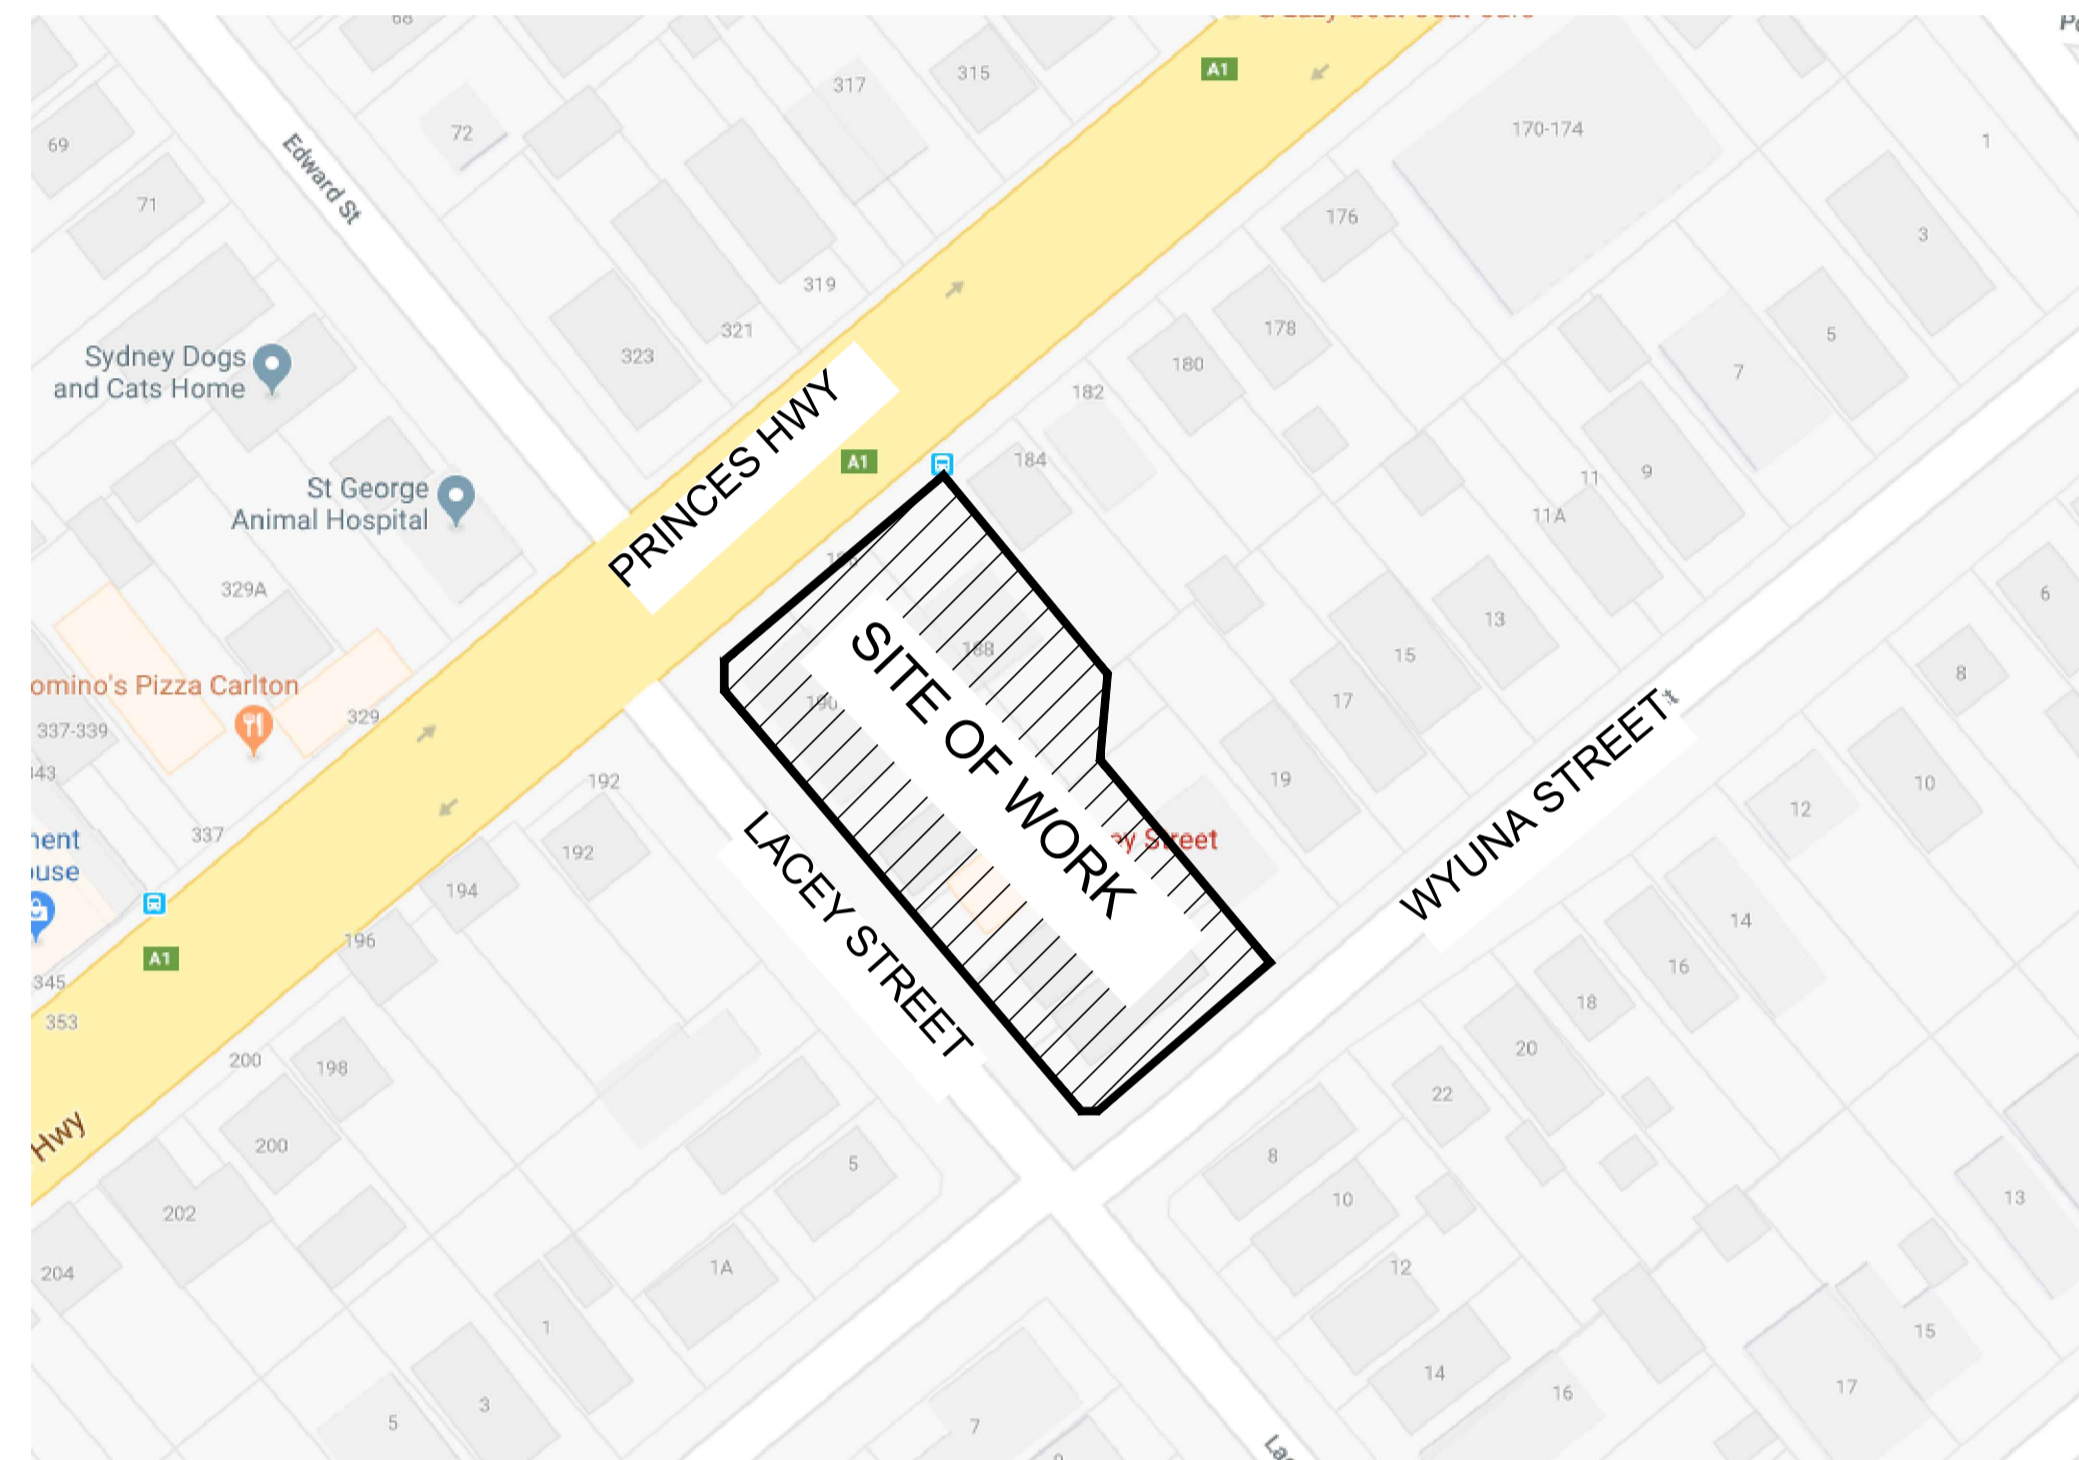

LOCALITY PLAN

IMAGE FROM GOOGLE MAP
06.11.2018

DRAWING SCHEDULE	
DRAWING No.	DRAWING NAME
C100	COVER SHEET
C200	STORMWATER MANAGEMENT PLAN – BASEMENT 2
C201	STORMWATER MANAGEMENT PLAN – BASEMENT 1
C202	STORMWATER MANAGEMENT PLAN – GROUND FLOOR
C300	DRAINAGE DETAILS SHEET 1 OF 2
C301	DRAINAGE DETAILS SHEET 2 OF 2
C400	SEDIMENT & EROSION CONTROL PLAN
C401	SEDIMENT & EROSION CONTROL DETAILS

DIAL 1100

DIAL BEFORE YOU DIG
CONTRACTOR TO CONFIRM LOCATION
OF EXISTING SERVICES PRIOR TO
COMMENCEMENT OF WORKS

This drawing is copyright and is the property of XAVIER KNIGHT CONSULTING ENGINEERS Pty. Ltd. and must not be used without authorisation.

A1 1 2 3 4 5 6 7 8 9 10


Rev	Description	Eng	Draft	Date
01	Issue for DA	LN	LN	09.11.2018

Client	TRULAND DEVELOPMENT PTY LTD
--------	-----------------------------

Structural and Civil Engineer

XAVIER KNIGHT

XAVIER KNIGHT CONSULTING ENGINEERS PTY. LTD. | STRUCTURAL + CIVIL
T : 02 8810 5800 E : info@xavierknight.com.au A : Level 2, 90-92 Phillip Street Parramatta NSW 2150 ACN : 159 046 441

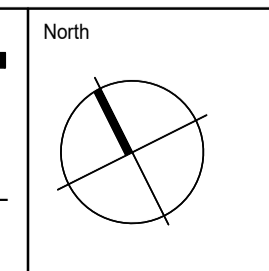

Project	2-6 LACEY STREET, KOGARAH BAY & 186-190 PRINCES HIGHWAY, BEVERLEY PARK
---------	---------------------------------------------------------------------------------

Sheet Subject	COVER SHEET
---------------	-------------

Scale at A1	Drawn	Approved
	LN	ER
Job No	Drawing No	Revision
180813	C100	01

DEVELOPMENT APPLICATION