

EXISTING VEGETATION SCHEDULE


ID	BOTANICAL NAME	COMMON NAME	HEIGHT (m)
1	<i>Cupressus sp.</i>	Cypress	7m
2	<i>Cupressus sp.</i>	Cypress	7m
3	<i>Callistemon sp.</i>	Bottlebrush	5m
4	<i>Callistemon sp.</i>	Bottlebrush	6m
5	<i>Syagrus romanzoffiana</i>	Queen Palm	8m
6	<i>Cupressus sp.</i>	Cypress	10m
7	<i>Syagrus romanzoffiana</i>	Queen Palm	8m
8	<i>Syagrus romanzoffiana</i>	Queen Palm	8m
9	<i>Cupressus sp.</i>	Cypress	3m
10	<i>Cupressus sp.</i>	Cypress	3m
11	<i>Cupressus sp.</i>	Cypress	3m
12	<i>Cupressus sp.</i>	Cypress	3m
13	<i>Cupressus sp.</i>	Cypress	3m
14	<i>Cupressus sp.</i>	Cypress	3m
15	<i>Cupressus sp.</i>	Cypress	9m

ID	BOTANICAL NAME	COMMON NAME	HEIGHT (m)
16	<i>Cupressus sp.</i>	Cypress	9m
17	<i>Cupressus sp.</i>	Cypress	9m
18	<i>Cupressus sp.</i>	Cypress	9m
19	<i>Cupressus sp.</i>	Cypress	9m
20	<i>Cupressus sp.</i>	Cypress	9m
21	<i>Cupressus sp.</i>	Cypress	9m
22	<i>Cupressus sp.</i>	Cypress	9m
23	<i>Viburnum tinus</i>	Laurustinus	3m
24	<i>Syagrus romanzoffiana</i>	Queen Palm	14m
25	<i>Phoenix sp.</i>	Palm	7m
26	<i>Eucalyptus nicholii</i>	Willow Peppermint	18m
27	<i>Phoenix sp.</i>	Palm	9m
28	<i>Ficus benjamina</i>	Weeping Fig	8m
29	<i>Cinnamomum camphora</i>	Camphorwood	15m
30	<i>Jacaranda mimosifolia</i>	Blue Jacaranda	4m

NOTE: FOR DETAILS OF TREE REMOVAL AND RETENTION REFER TO ARBORICULTURAL IMPACT APPRAISAL AND METHOD STATEMENT BY ANDREW SCALES.
DATE: 5TH OCTOBER 2018

- NOTES:
- Figured dimensions shall be taken in preference to scaling.
 - The contractor shall check all dimensions on site before commencing work.

- LEGEND:
- SITE BOUNDARY
 - BASEMENT LINE UNDER
 - EXISTING TREE REMOVED
 - EXISTING TREE RETAINED
 - EXISTING TREE TO BE TRANSPLANTED
 - TO BE DEMOLISHED

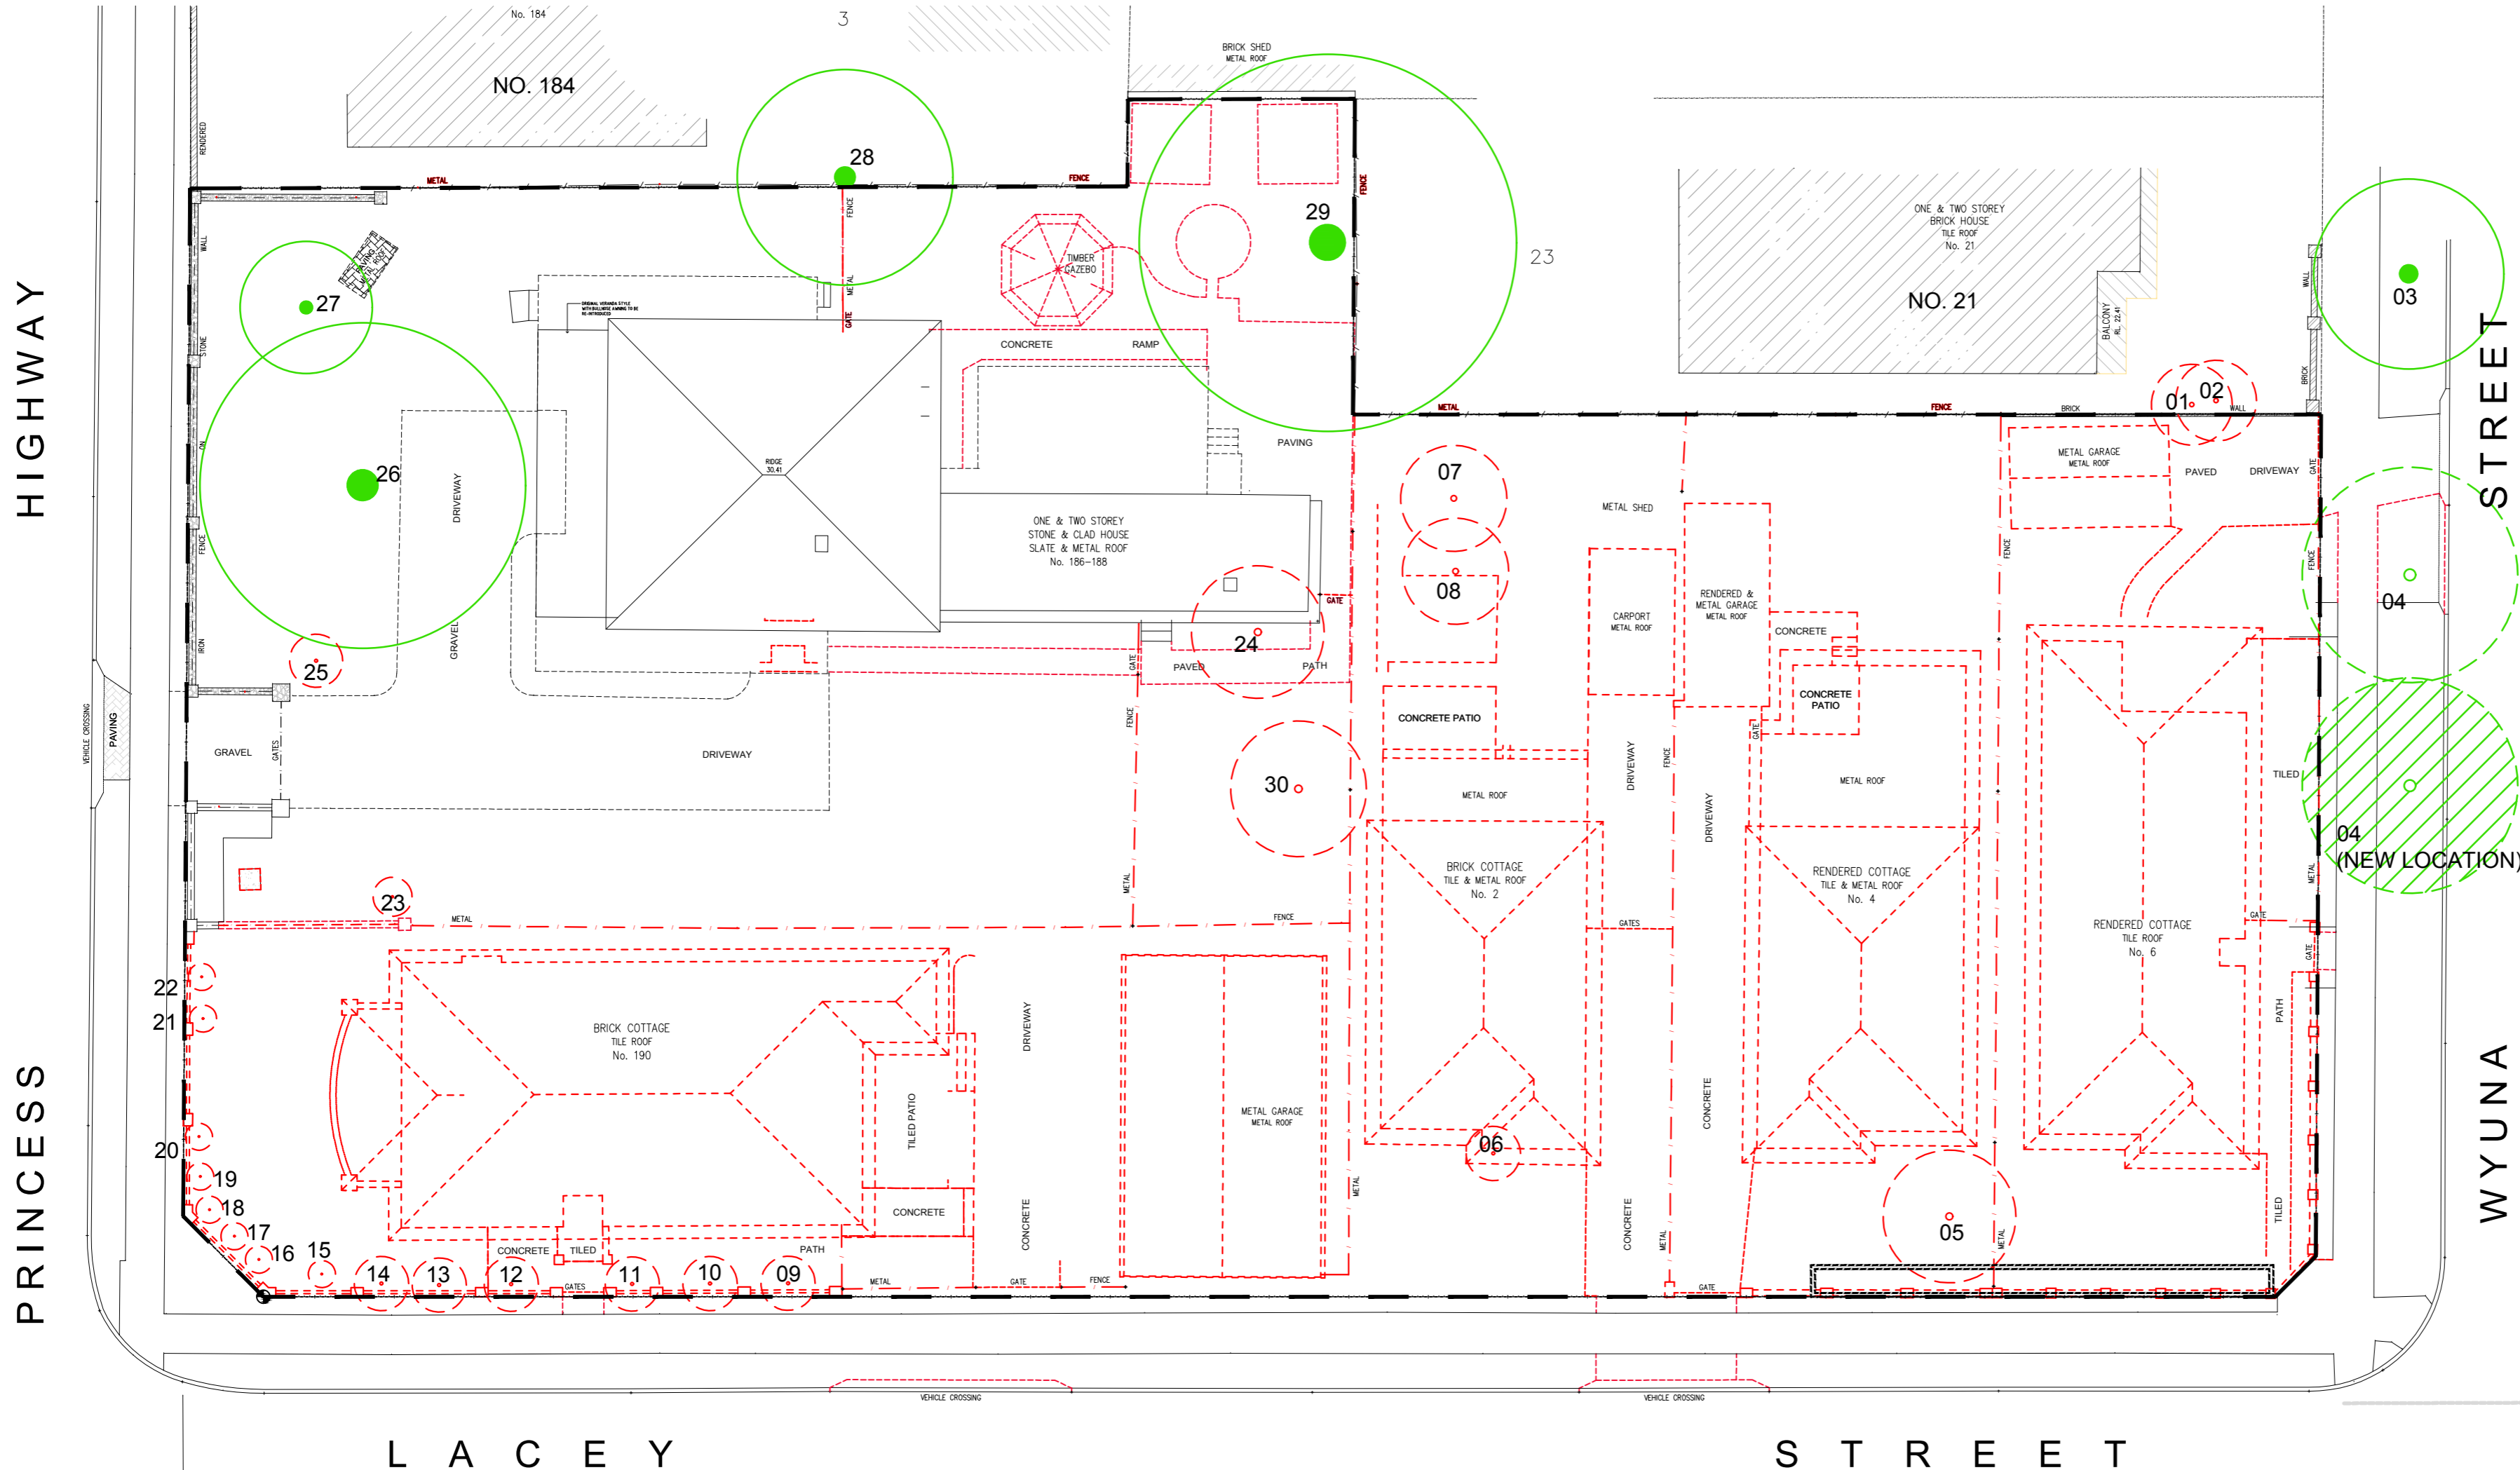

A DA 07.11.2018
ISSUE DESCRIPTION DATE


TaylorBrammer

TAYLOR BRAMMER LANDSCAPE ARCHITECTS PTY LTD
SYDNEY STUDIO
218 Oxford Street Woolahra, NSW, 2025 T 61 2 9387 8855
F 61 2 9387 8155 E sydney@taylorbrammer.com.au

PROJECT:
2-6 LACEY ST, KOGARAH

DRAWING TITLE:
DEMOLITION PLAN

CLIENT:
TRULAND DEVELOPMENT PTY LTD

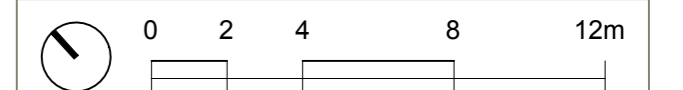

SCALE: 1:200@A2 CHECKED: MT DRAWING NO: REVISION:
DATE: 07/11/2018 JOB NO: 18-180s LA01 A
DRAWN: HY DESIGNED: MT